


RESERVOIR 4 / FLOOR SLAB / WALL PLAN
SCALE: 1/32" = 1'-0"

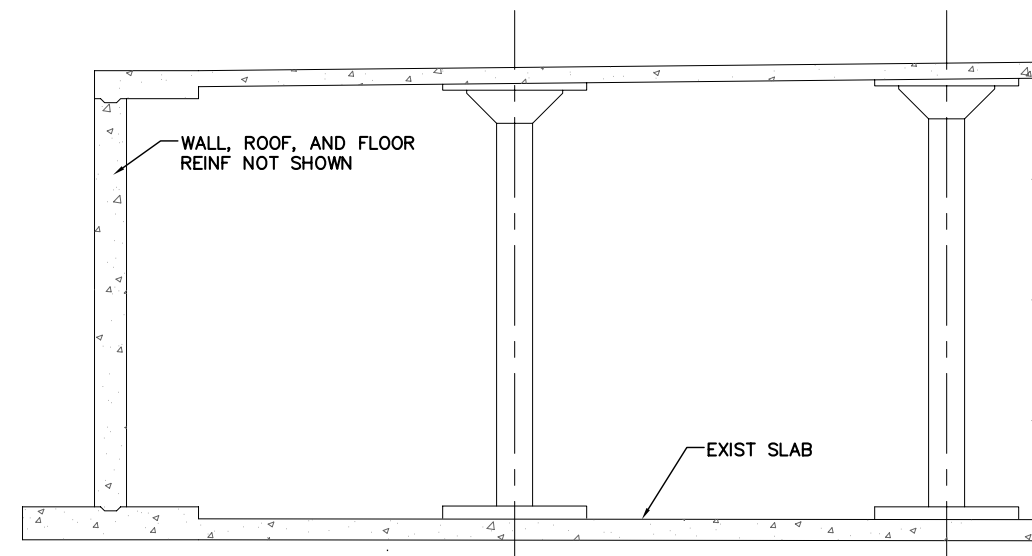

TYP COLUMN SECTION
SCALE: 1/4" = 1'-0"

VERIFY SCALES BAR IS ONE INCH ON ORIGINAL DRAWING 0 1" IF NOT ONE INCH ON THIS SHEET, ADJUST SCALES ACCORDINGLY.	△				DENVER WATER 1600 West 12th Avenue • Denver, Colorado 80204 Phone (303) 628-6000 • Telecopier No. (303) 628-6851	
	△					
	△					
	△					
	No.	Description	Date	By	MARSTON TREATMENT PLANT BASIN 4 EXPANSION JOINT ENCAPSULATION PLAN & SECTION	
REVISIONS						Scale: <u>As Shown</u> Date: <u>Nov 2004</u>
Spec. _____ Field Book No. _____						Drawn: <u>Schulte</u> Checked: <u>Mountfort</u>
AS CONSTRUCTED Date: _____ By: _____						Approved: _____ Dr. _____ No. _____
SHEET 1 OF 1 SHEETS						